


Memorandum

To: Sanitary Sewer Board
From: Tim Crawford
Subject: Known and requested change order information
Date: March 31, 2026
CC: Donna Coomer

For reference, the contingency for the Hwy 62 lift station project is currently:

Total Contingency	\$250,000
Known Extras (not executed)	
Sewer Adj due to Utility Conflict	< \$21,872 >
4" Plug Valve on Emergency Discharge	< \$5,044 >
Temporary Road Drainage	< \$5,000 >
Utility request Asphalt for access road	< \$24,000 >
Remaining Contingency	\$194,084

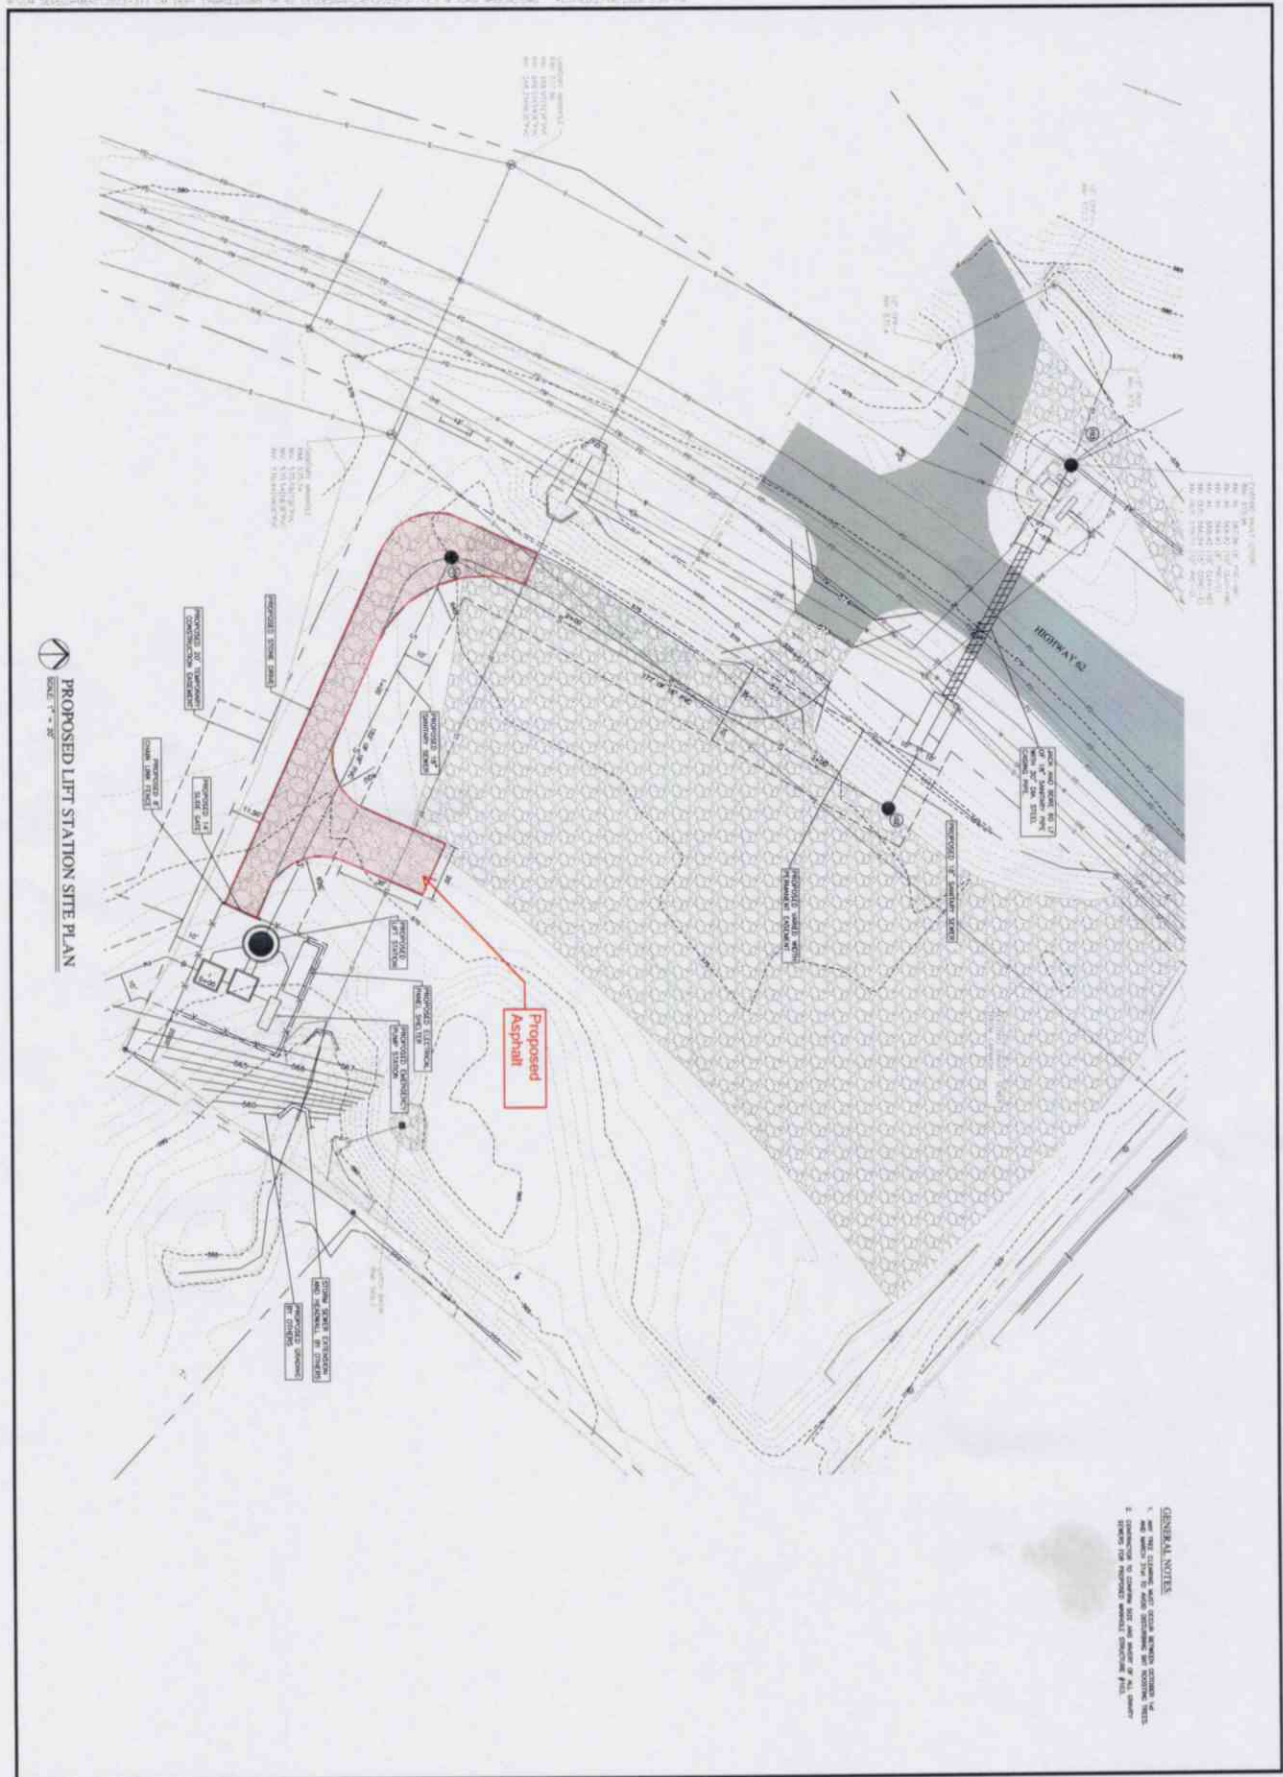

PROPOSED LIFT STATION SITE PLAN
SCALE: 1" = 40'

GENERAL NOTES:
1. ALL CONSTRUCTION SHALL BE IN ACCORDANCE WITH THE CITY OF CHARLESTOWN, INDIANA, STANDARD SPECIFICATIONS FOR ROAD AND BRIDGE CONSTRUCTION, LATEST EDITION.
2. VERIFY ALL EXISTING UTILITIES AND STRUCTURES PRIOR TO CONSTRUCTION.
3. VERIFY THE PROPOSED WORKS COMPLIANCE WITH ALL APPLICABLE REGULATIONS.

C3
 PROPOSED LIFT STATION SITE PLAN
 SHEET 3 OF 3
 DATE: 11.11.2015
 DRAWN BY: [Name]
 CHECKED BY: [Name]
 APPROVED BY: [Name]
 11/11/2015



CITY OF CHARLESTOWN, INDIANA
 HIGHWAY 62 SANITARY LIFT STATION
 AND FORCE MAIN REPLACEMENT
 PROPOSED LIFT STATION SITE PLAN



NO.	DATE	DESCRIPTION	BY